



EXHIBIT "A"

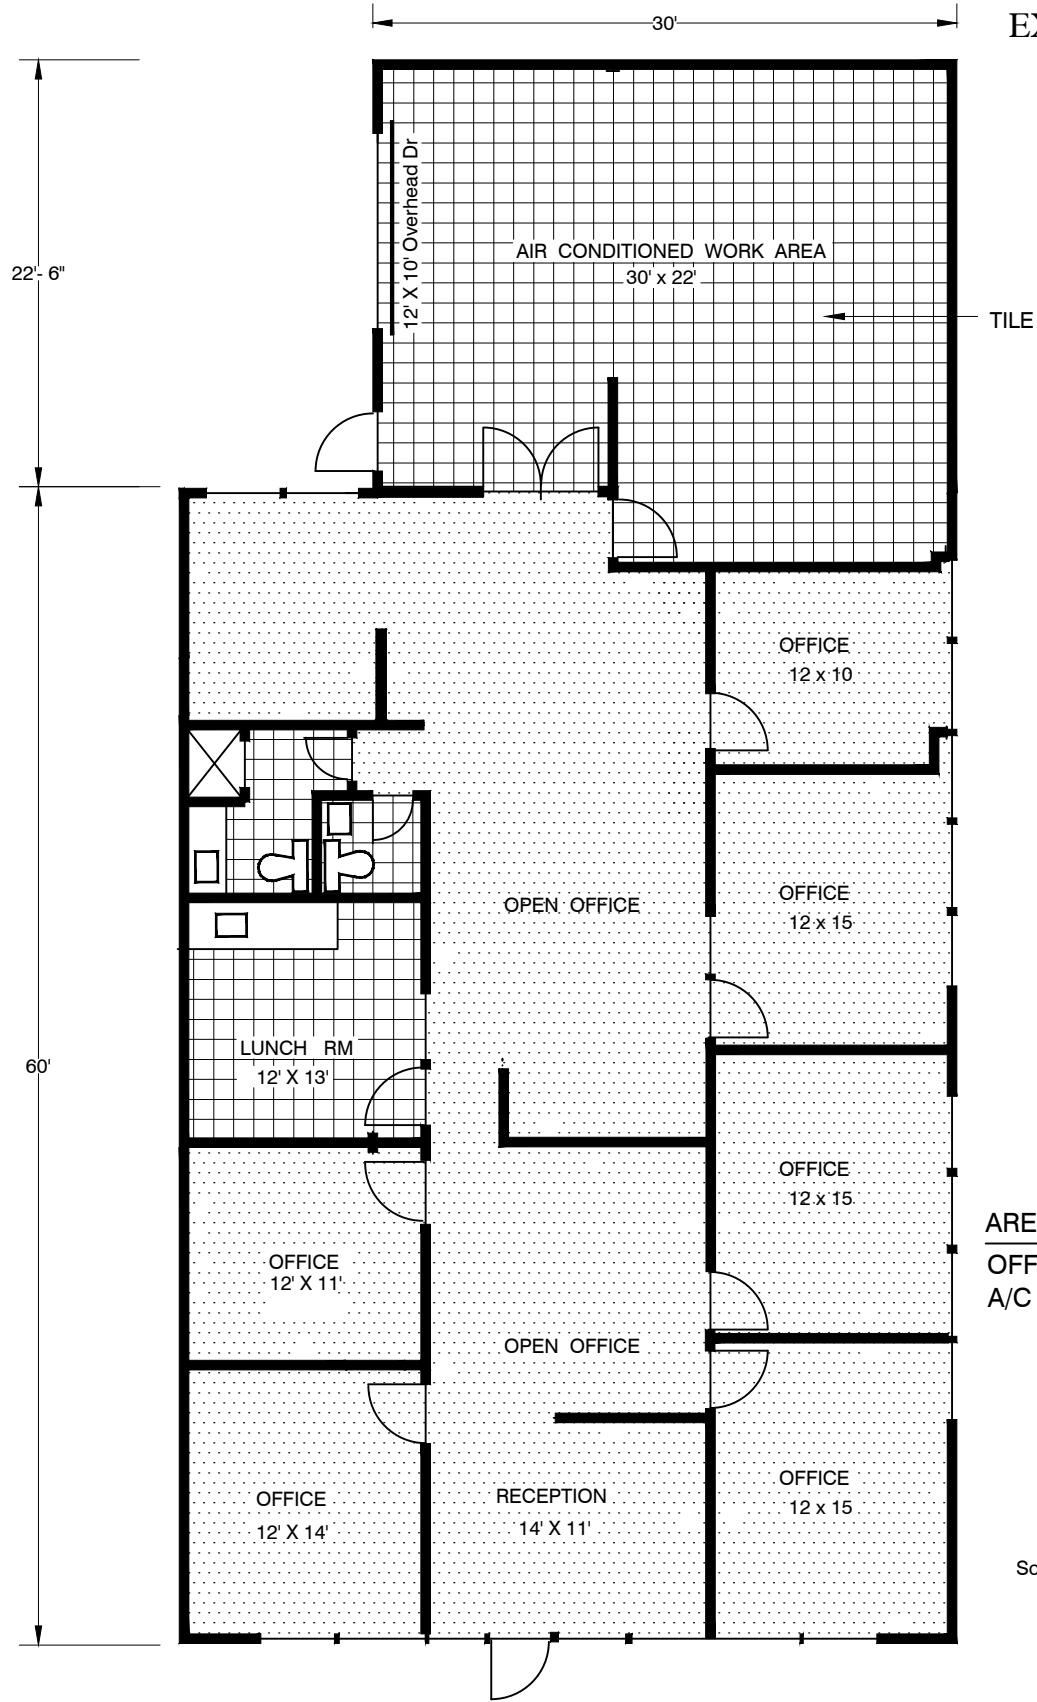

AREAS	
OFFICE	2,335
A/C WORK	740
	<hr/> 3,075 sf

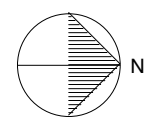

Scale 1/10"=1'-0"

PROPOSED FLOOR PLAN OF 10801 HAMMERLY BOULEVARD, SUITE 100