



EXHIBIT "A"

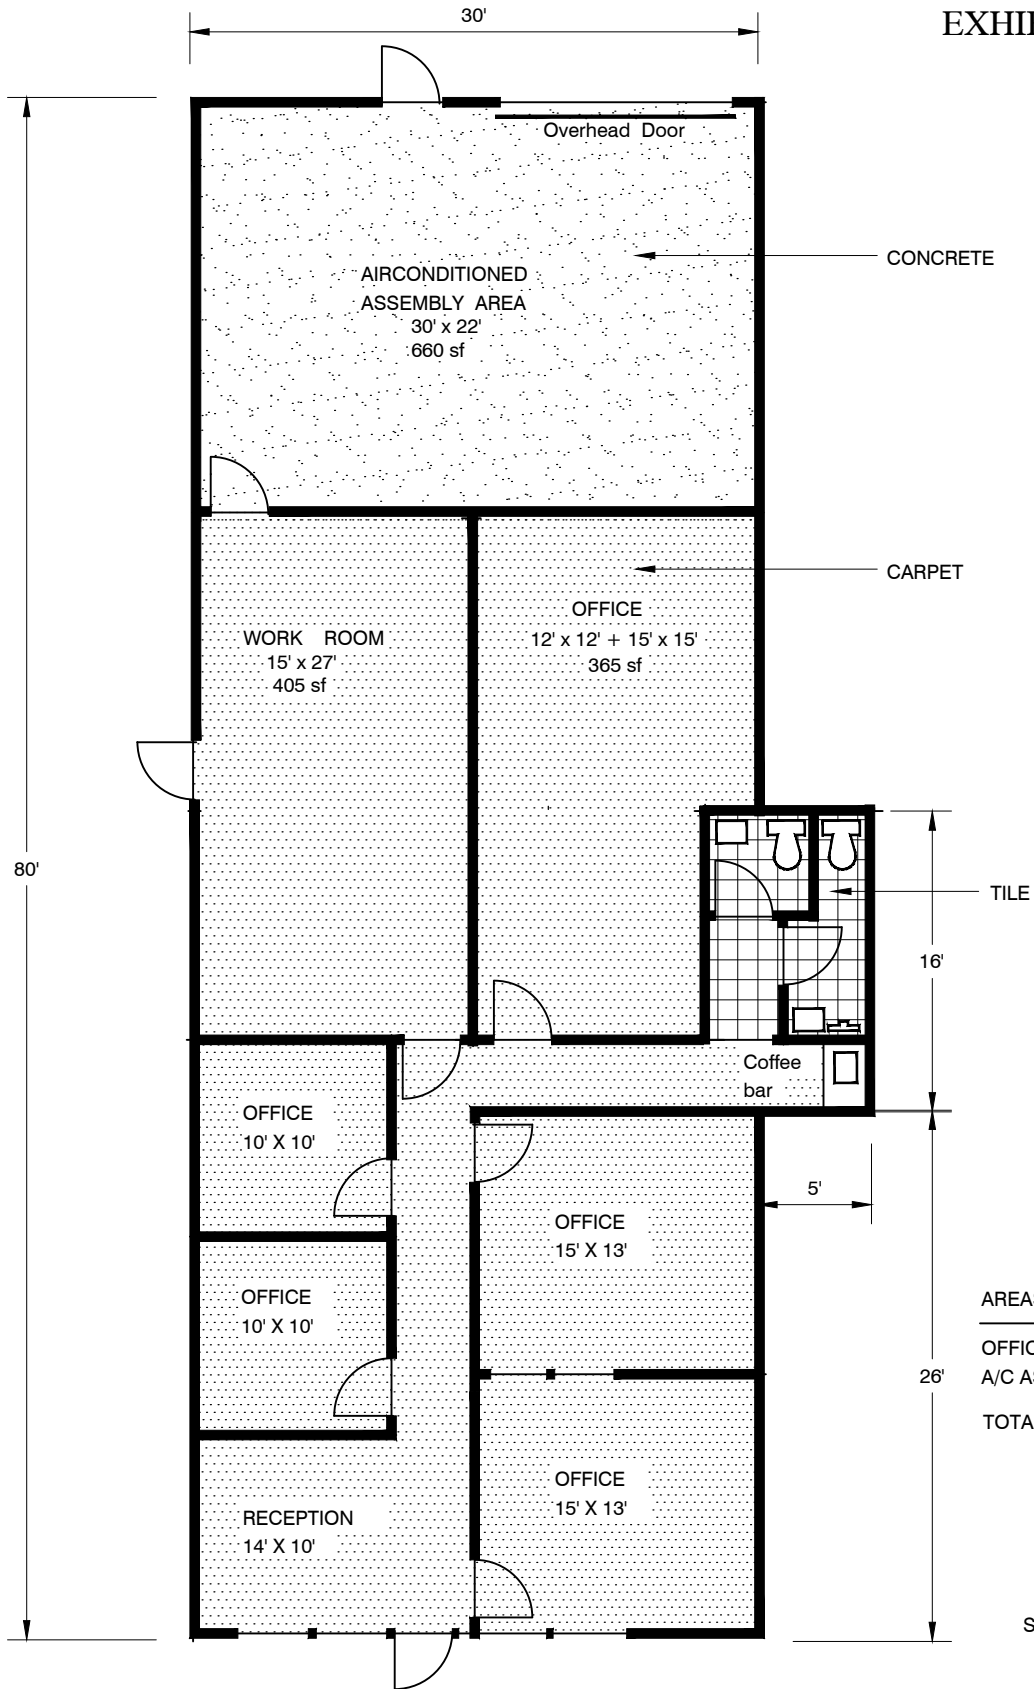

AREAS	
OFFICE	1,820
A/C ASSEMBLY	660
TOTAL	2,480 sf

 

Scale 1/10"=1'-0"

FLOOR PLAN OF 10801 HAMMERLY BOULEVARD, SUITE 150