


EXHIBIT "A"

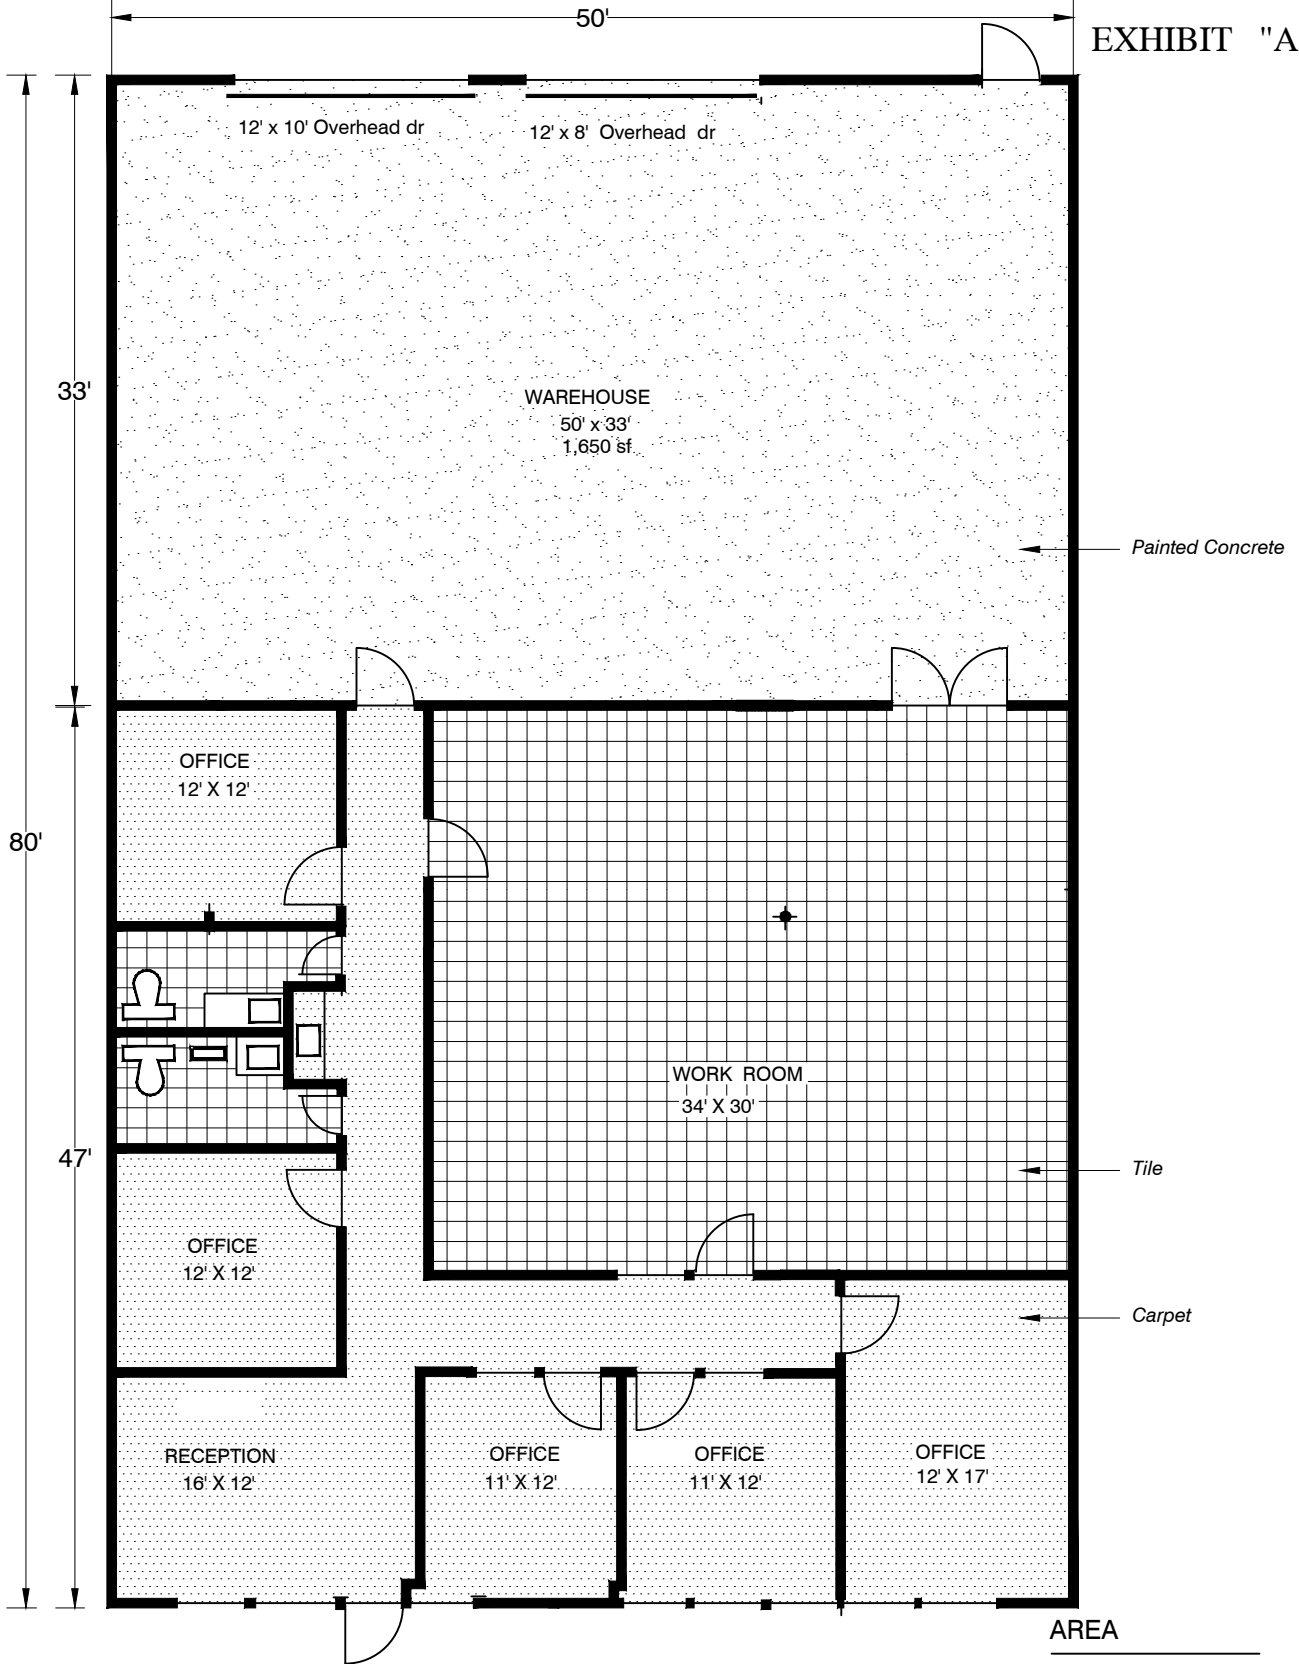

N
Scale 1/10" = 1'-0"

Floor Plan of 10801 Hammerly Suite 220

AREA	
OFFICE	1,330
WORK RM	1,020
STORAGE	1,650

TOTAL	4,000 sf