


EXHIBIT "A"

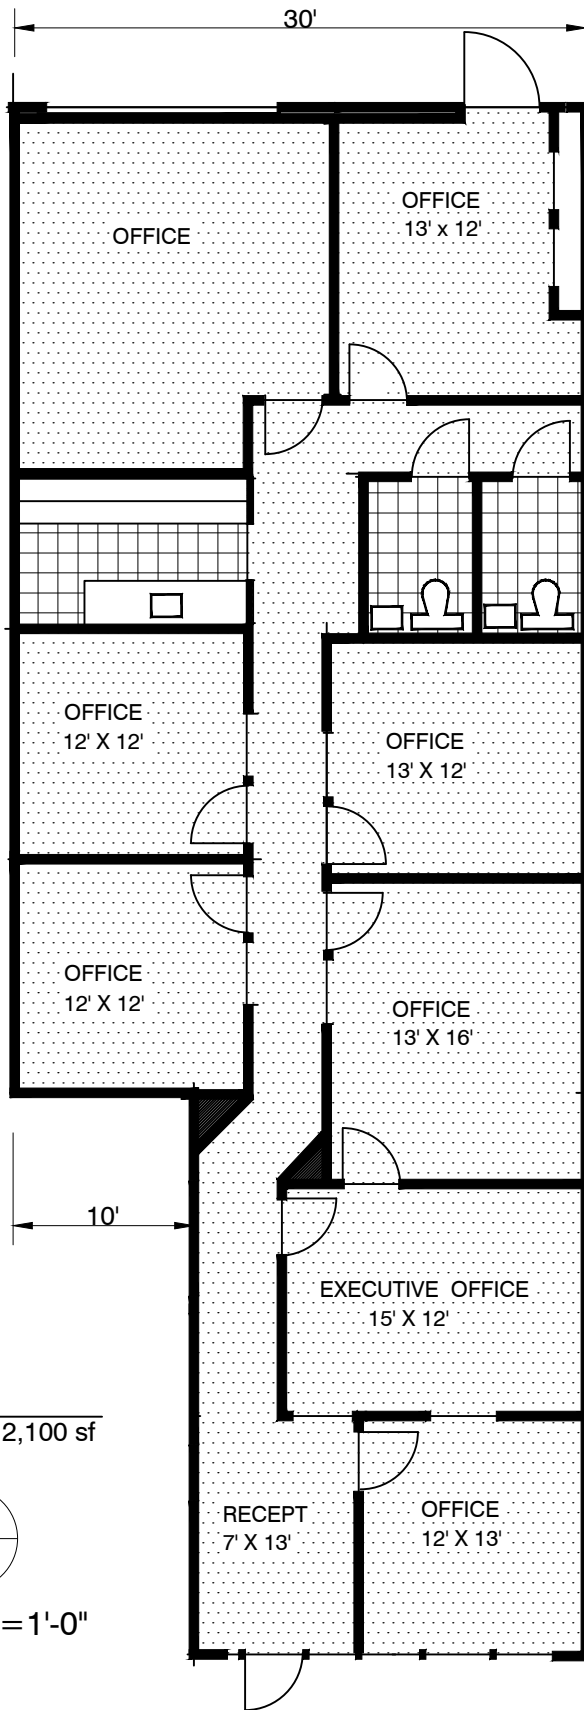

AREAS
OFFICE 2,100 sf



Scale 1/10" = 1'-0"

FLOOR PLAN OF 10801 HAMMERLY BOULEVARD, SUITE 232