



EXHIBIT "A"

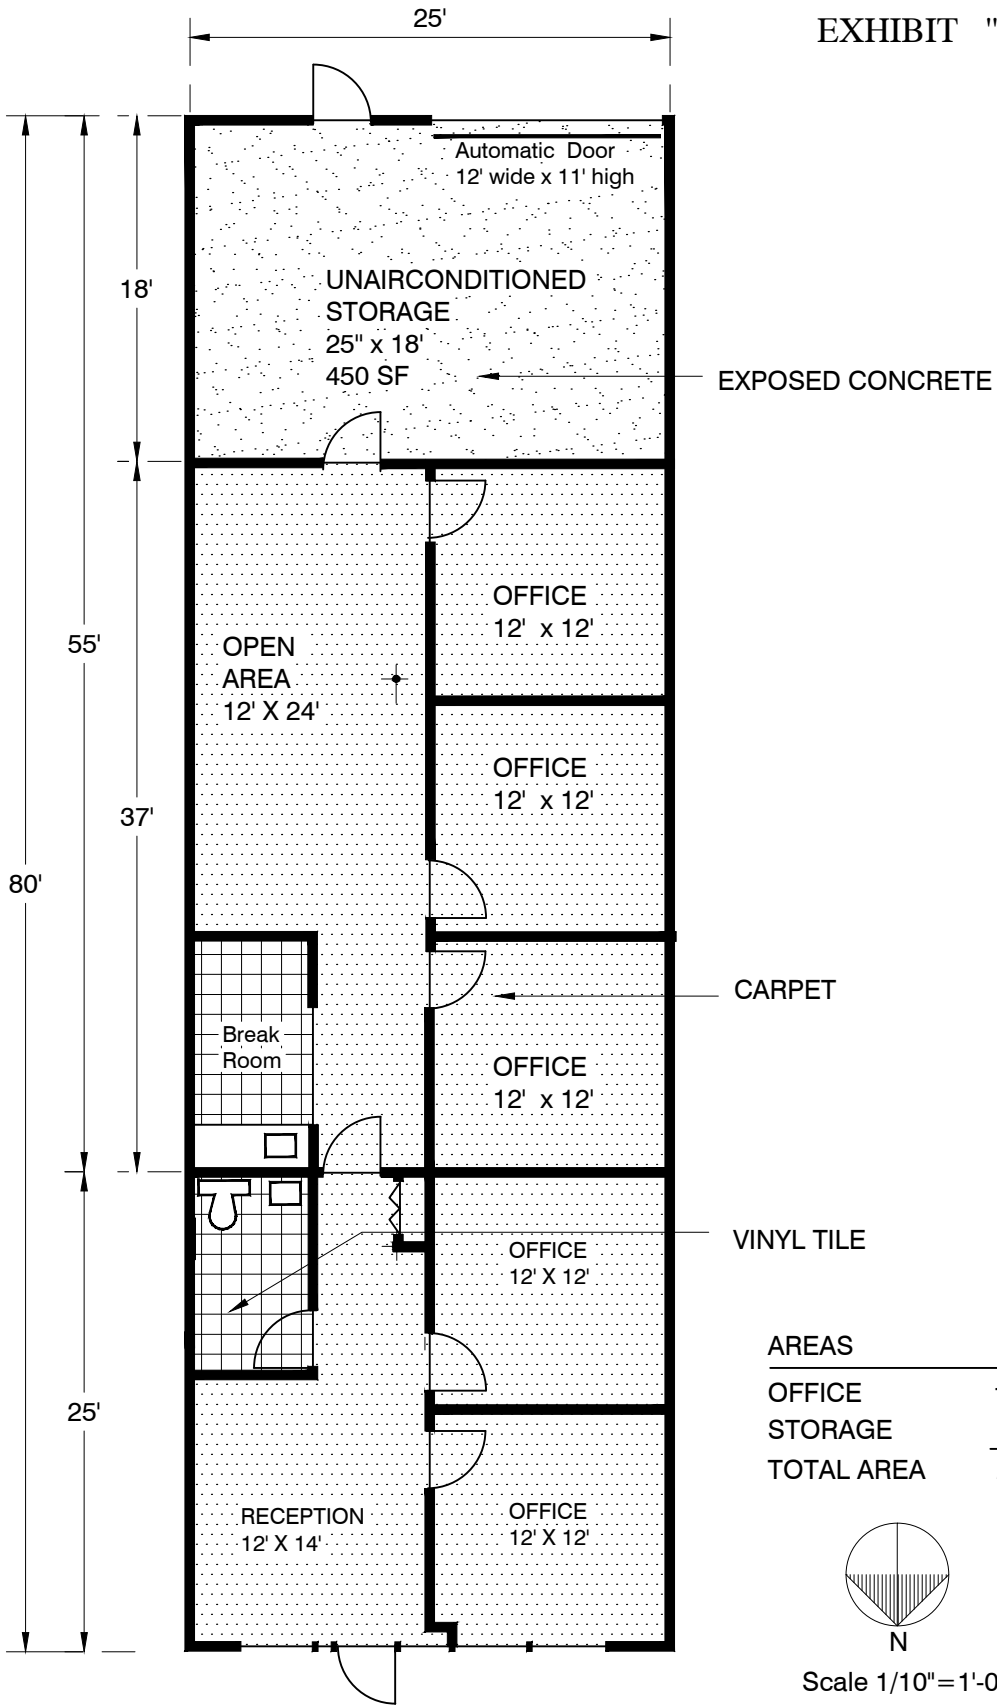

AREAS	
OFFICE	1,550
STORAGE	450
<b>TOTAL AREA</b>	<b>2,000 sf</b>

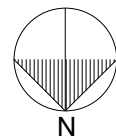

Scale 1/10" = 1'-0"

FLOOR PLAN of 1772 WEST SAM HOUSTON PARKWAY NORTH