



EXHIBIT "A"

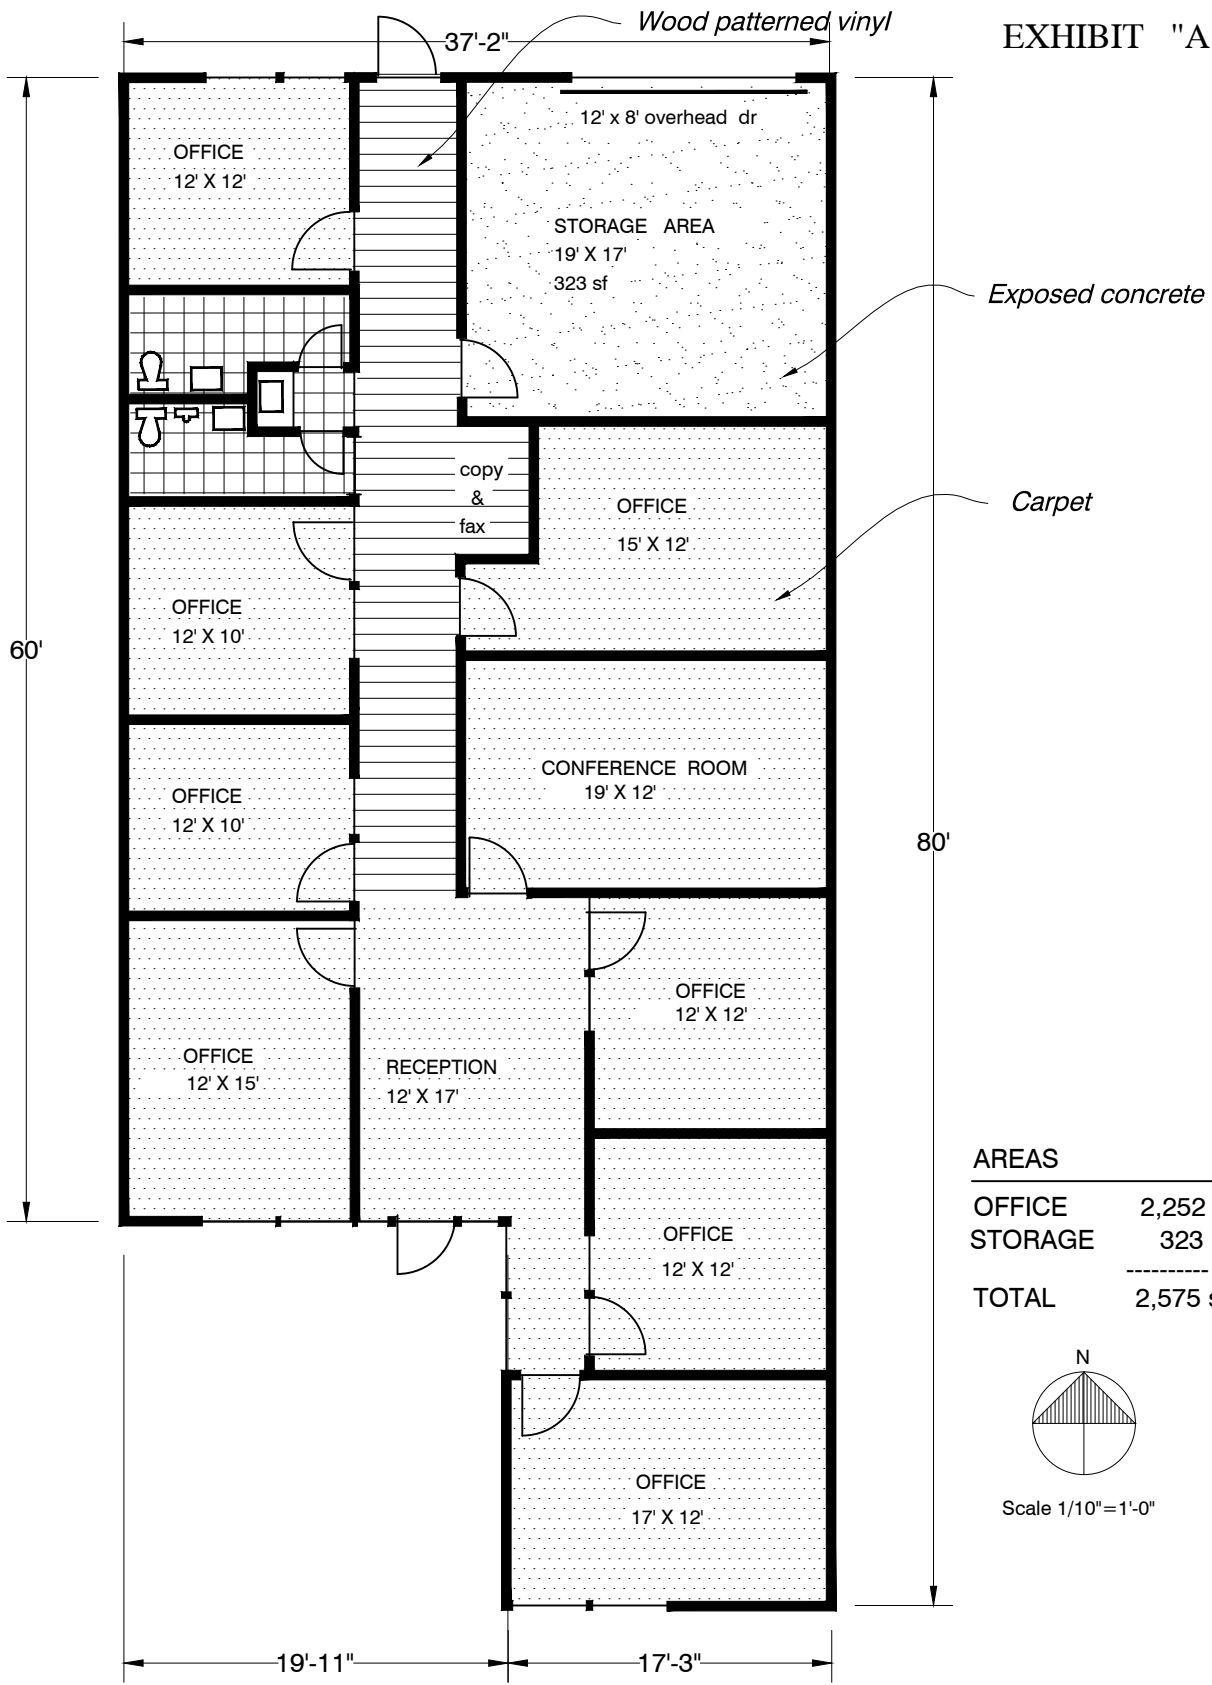

AREAS

OFFICE	2,252
STORAGE	323
TOTAL	2,575 sf

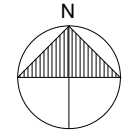

Scale 1/10"=1'-0"

FLOOR PLAN of 1618 WEST SAM HOUSTON PARKWAY NORTH