



EXHIBIT "A"

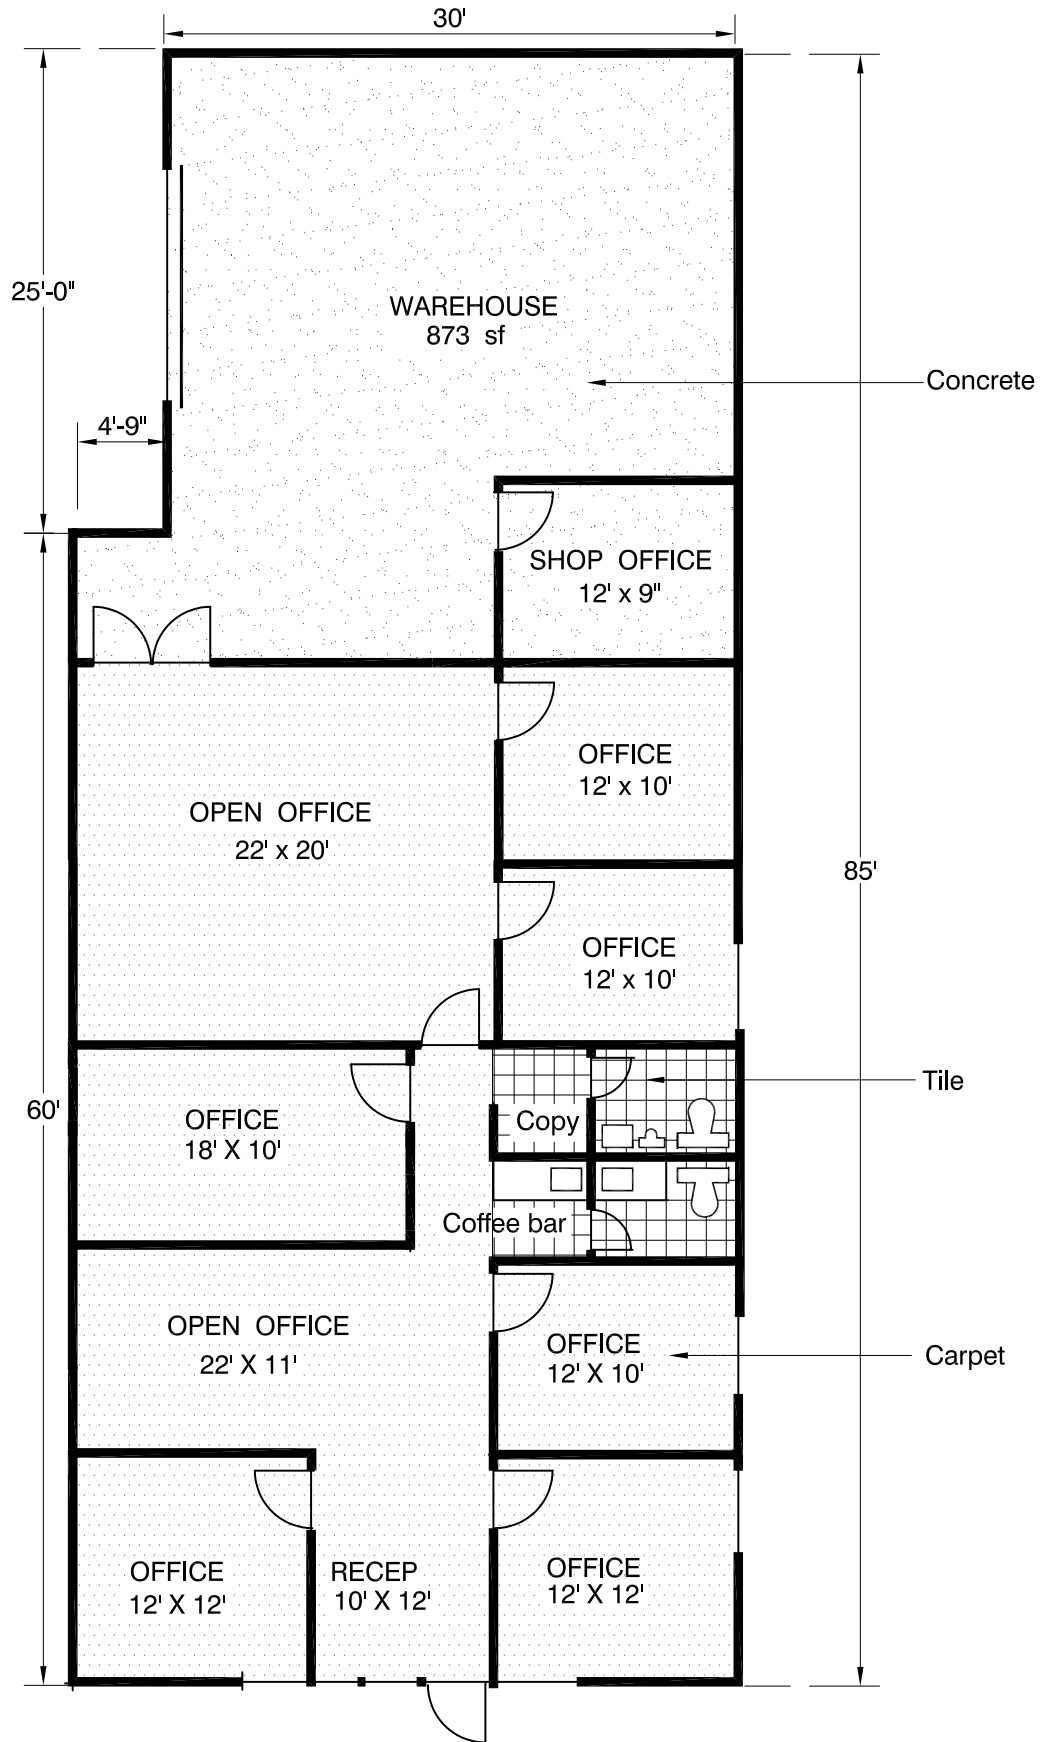

AREA	
OFFICE	1,957
STORAGE	873
TOTAL	2,830 sf

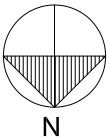

Scale 1/10" = 1'-0"

FLOOR PLAN OF 1650 WEST SAM HOUSTON PARKWAY NORTH